



GOVERNMENT OF MANIPUR
OFFICE OF THE PRINCIPAL
LILONG HAOREIBI COLLEGE

Usoipokpi, Thoubal District, Manipur - 795130

www.lilonghaoreibicollege.edu.in

E-mail : lhcprincipaloffice@gmail.com

ACCREDITED BY NAAC FOR THE 1ST CYCLE WITH GRADE B (2.39 CGPA)

Fax/Ph.# 0385-7966379


Ø # 9856764757


7005123830

Lilong, the 4th May 2022


BUILDING COMPLETION CERTIFICATE

This is to certify that the construction work of the academic block with RCC building having 6 rooms each of which measures 36.73mx7.35m i.e. about 270 sq. m with 1.85 m wide verandah, separate toilets facilities attached for boys and girls undertaken by the Education Engineering Wing, Division -I, Government of Manipur started w.e.f. 9th March 2018 in the campus of Lilong Haoreibi College, Lilong Usoipokpi, Thoubal District, Manipur has been completed and handed over to the undersigned this day the 04th May 2022 for the purpose of Integrated Teachers Education Programme (ITEP) in the interest of the students.

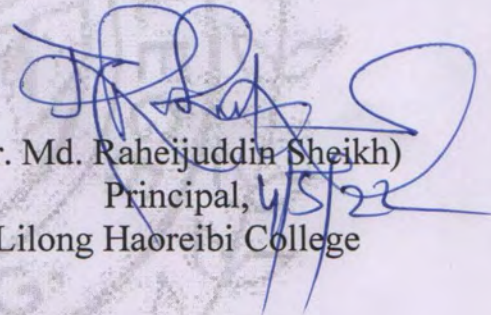
(Dr. Md. Raheijuddin Sheikh)
Principal,
Lilong Haoreibi College

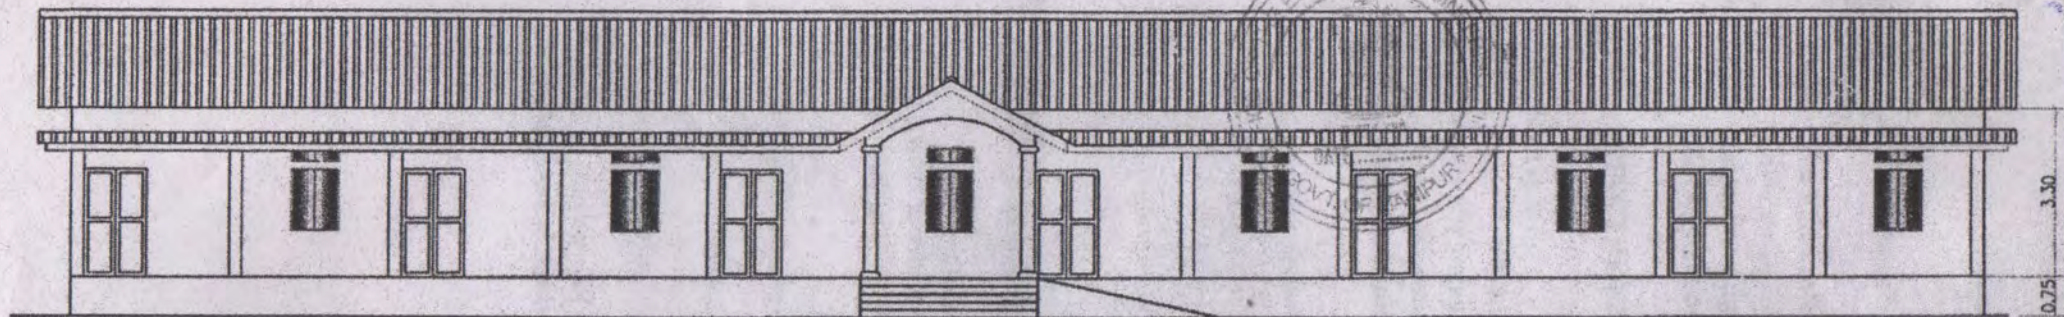

FRONT ELEVATION

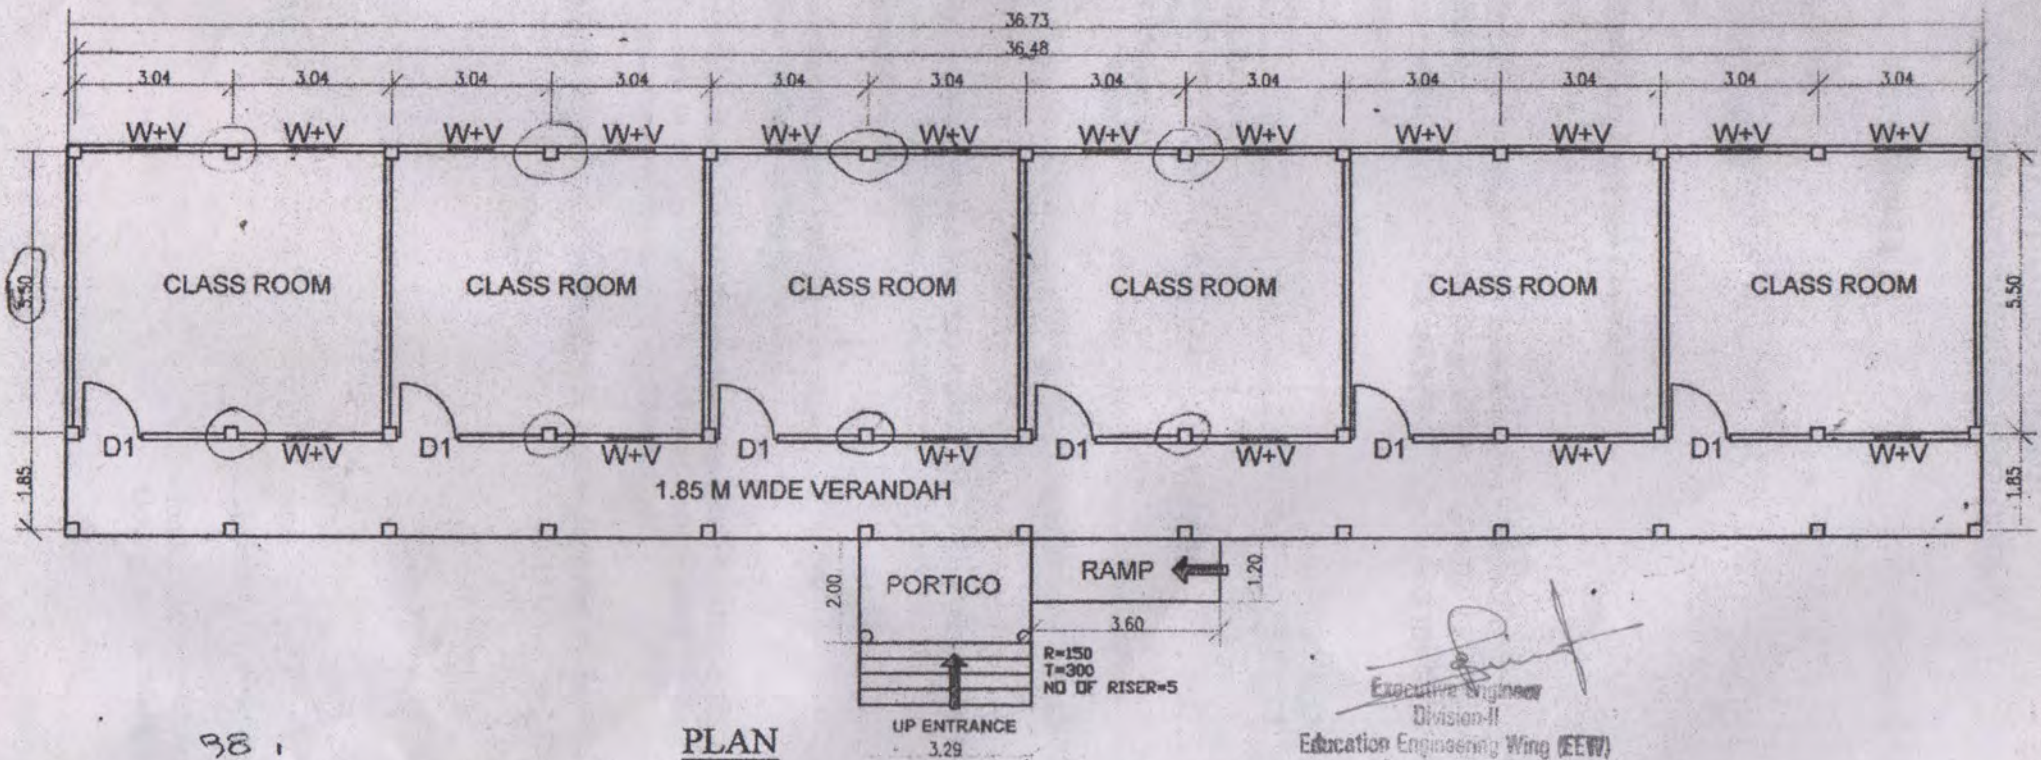

CONSTRUCTION OF 6 CLASS ROOM AT

EDUCATION
ENGINEERING WING
EDUCATION (S) DEPARTMENT,
MANIPUR.

Drawn by
S. NARAYAN SHARMA
DRAUGHTSMAN