
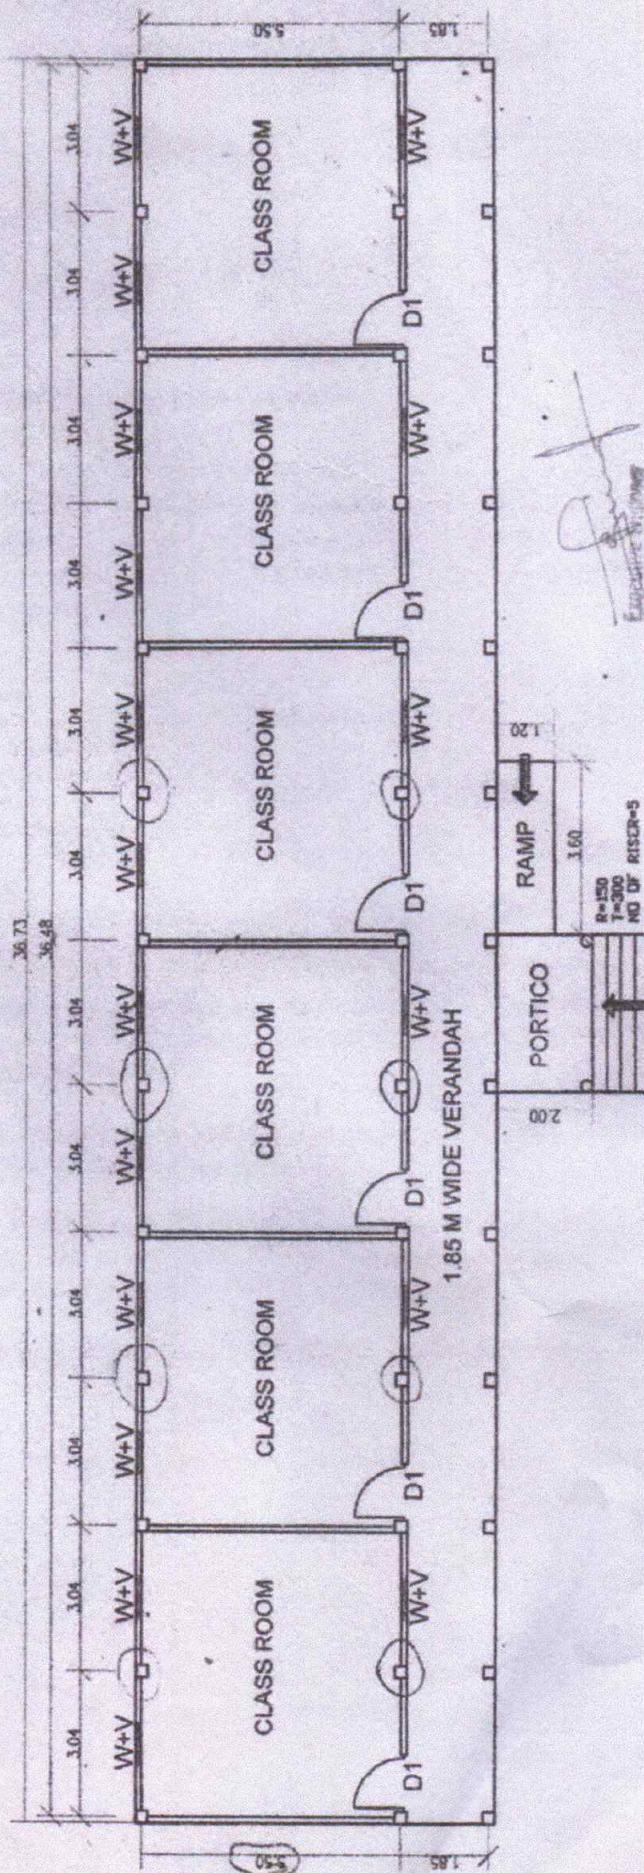


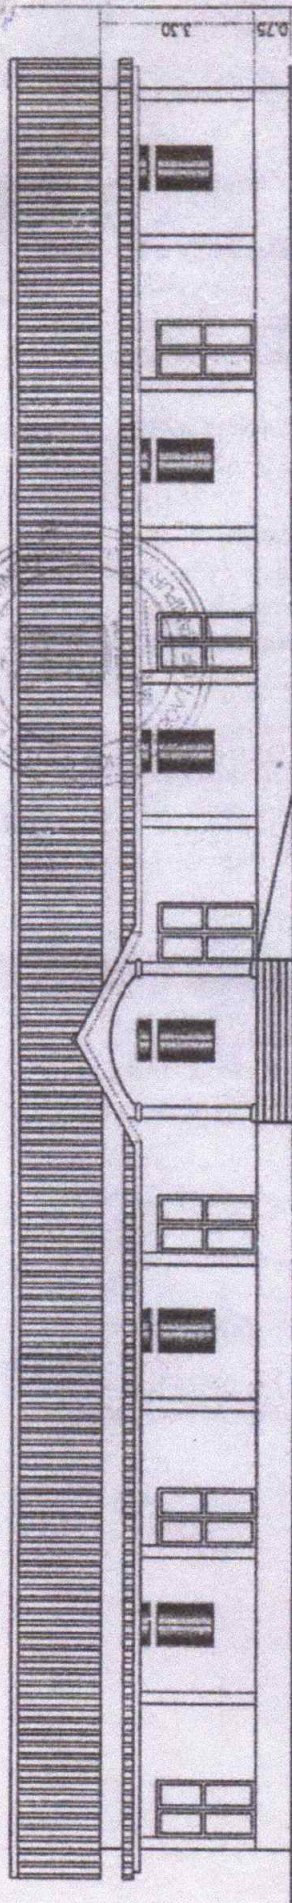

९३ ।

CONSTRUCTION OF 6 CLASS ROOM AT

Dr. Navdeep Sharma

NOTES:

All dimension are in MM.
Kindly collaborate this drawing
with structure drawing provided
by structure engineer.

PROJECT TITLE:

INTEGRATED TEACHER EDUCATION
PROGRAMME CLASSROOM AT LILONG
HAOREIBI COLLEGE, MANIPUR

DRAWING TITLE:

GROUND FLOOR

DATE:

--

DRAWING STATUS:

GFC

SCALE:


NTS

CHECKED BY:

DRAWING NO:

01

EDUCATION ENGINEERING WING
EDUCATION(S) DEPARTMENT
MANIPUR

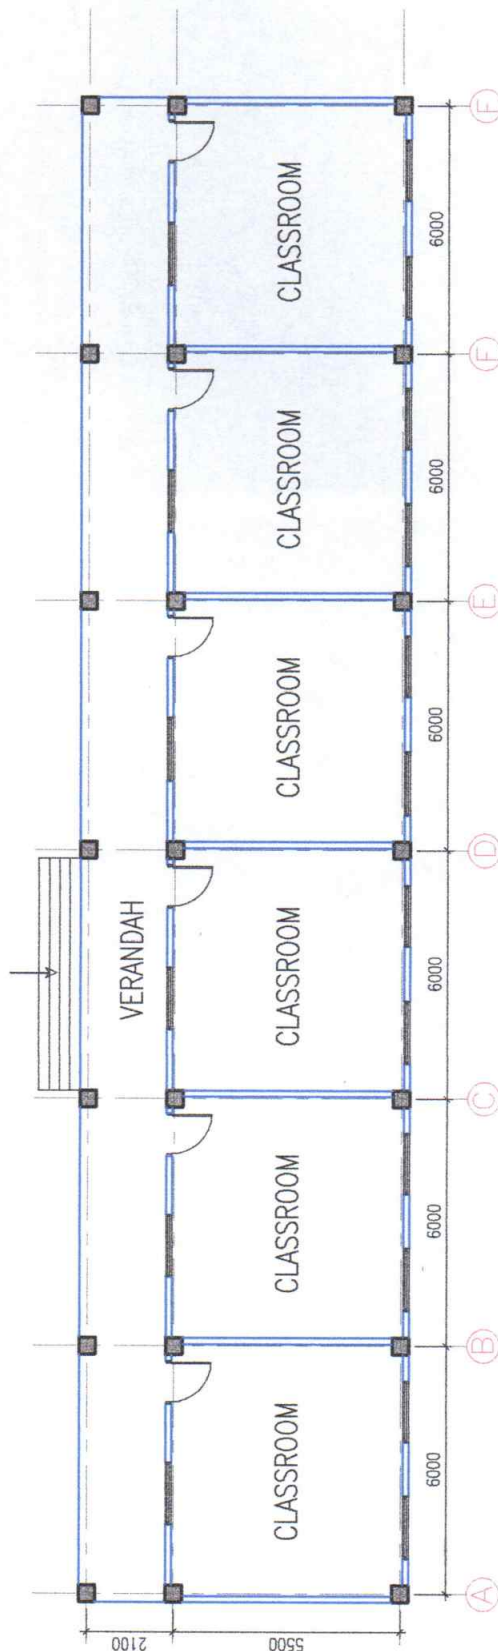

[Signature]

Executive Engineer
Division-I
Education Engineering Wing (EEW)
Govt. of Manipur

[Signature]
Assistant Engineer
Sub-Division No. 1
Education Engineering Wing
NTS

CLASSROOM

GROUND FLOOR

SCALE

01

PL-01

TO IMPHAL

NH-102

TO MOREH


EXISTING LAY -OUT
PLAN FOR LILONG
HAOREIBI COLLEGE
LILONG, MANIPUR.

LEGEND

- APPROACH ROAD
- EXISTING BUILDING
- TOILET
- FENCING



SCALE : 1"=32'

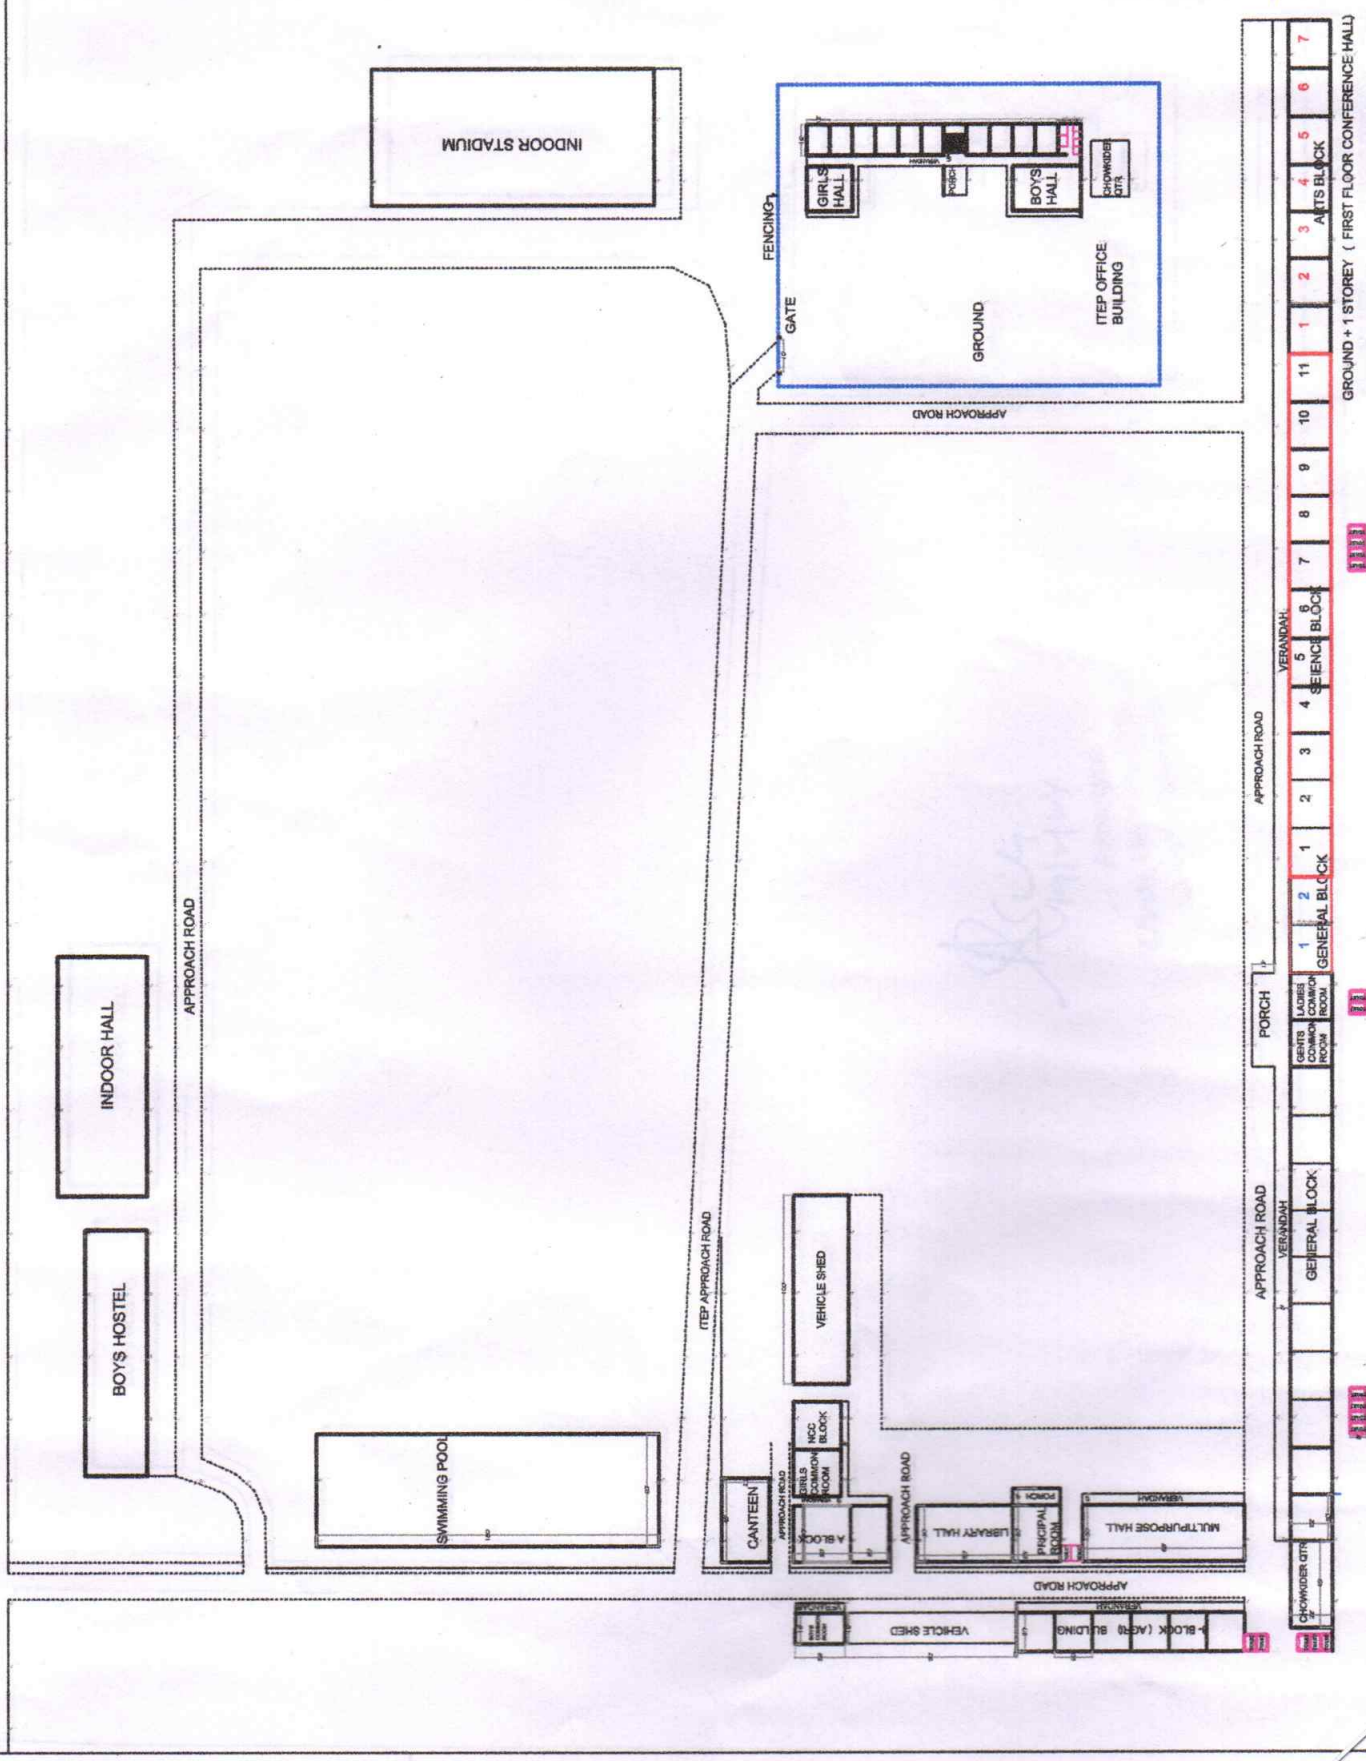

PRINCIPAL SIGNATURE :-

A. S. S. S. S.
Principal
Lilong Haoreibi College
Govt. of Manipur

Subhashchandra Singh (B. Arch.)

Regd. Architect
Regd. No. CA/80/1967