

NOTES:

All dimension are in MM.
Kindly collaborate this drawing
with structure drawing provided
by structure engineer.

PROJECT TITLE:

INTEGRATED TEACHER EDUCATION
PROGRAMME CLASSROOM AT LILONG
HAOREIBI COLLEGE, MANIPUR

DRAWING TITLE:

GROUND FLOOR

DATE:

--

DRAWING STATUS:

GFC

SCALE:


NTS

CHECKED BY:

DRAWING NO:

01

EDUCATION ENGINEERING WING
EDUCATION(S) DEPARTMENT
MANIPUR

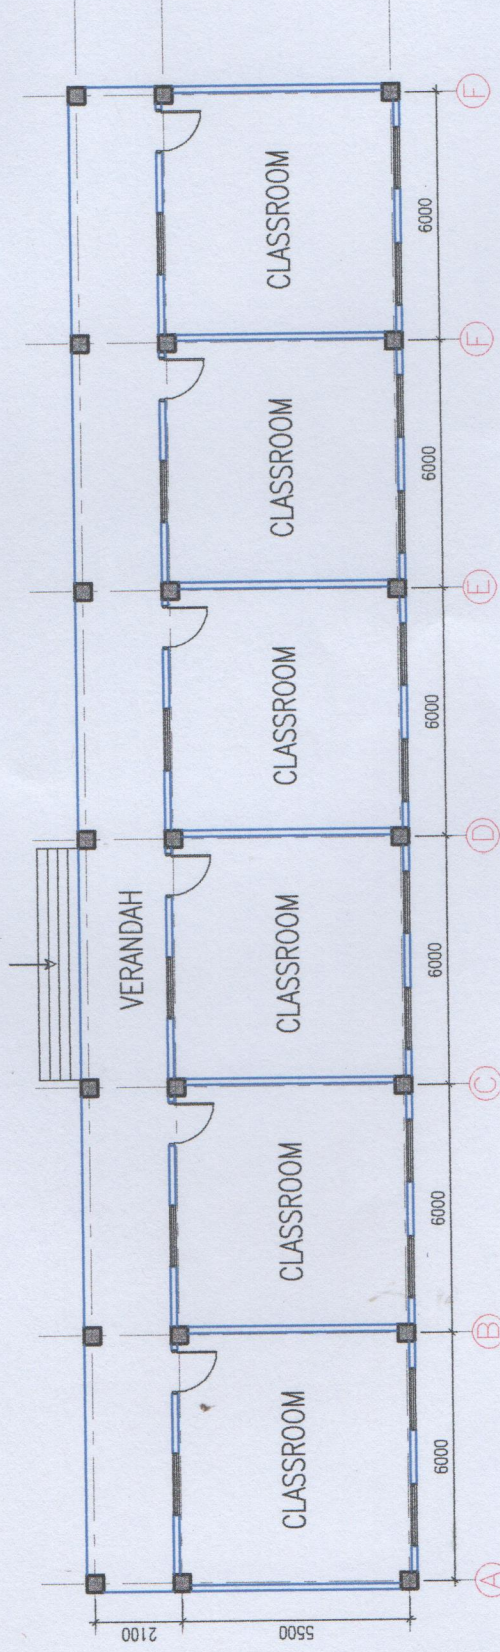

[Signature]

Executive Engineer
Division-I
Education Engineering Wing (EEW)
Govt. of Manipur

[Signature]

Assistant Engineer
Sub-Division No. I
Education Engineering Wing
NTS

CLASSROOM

GROUND FLOOR

SCALE

01

PL-01